

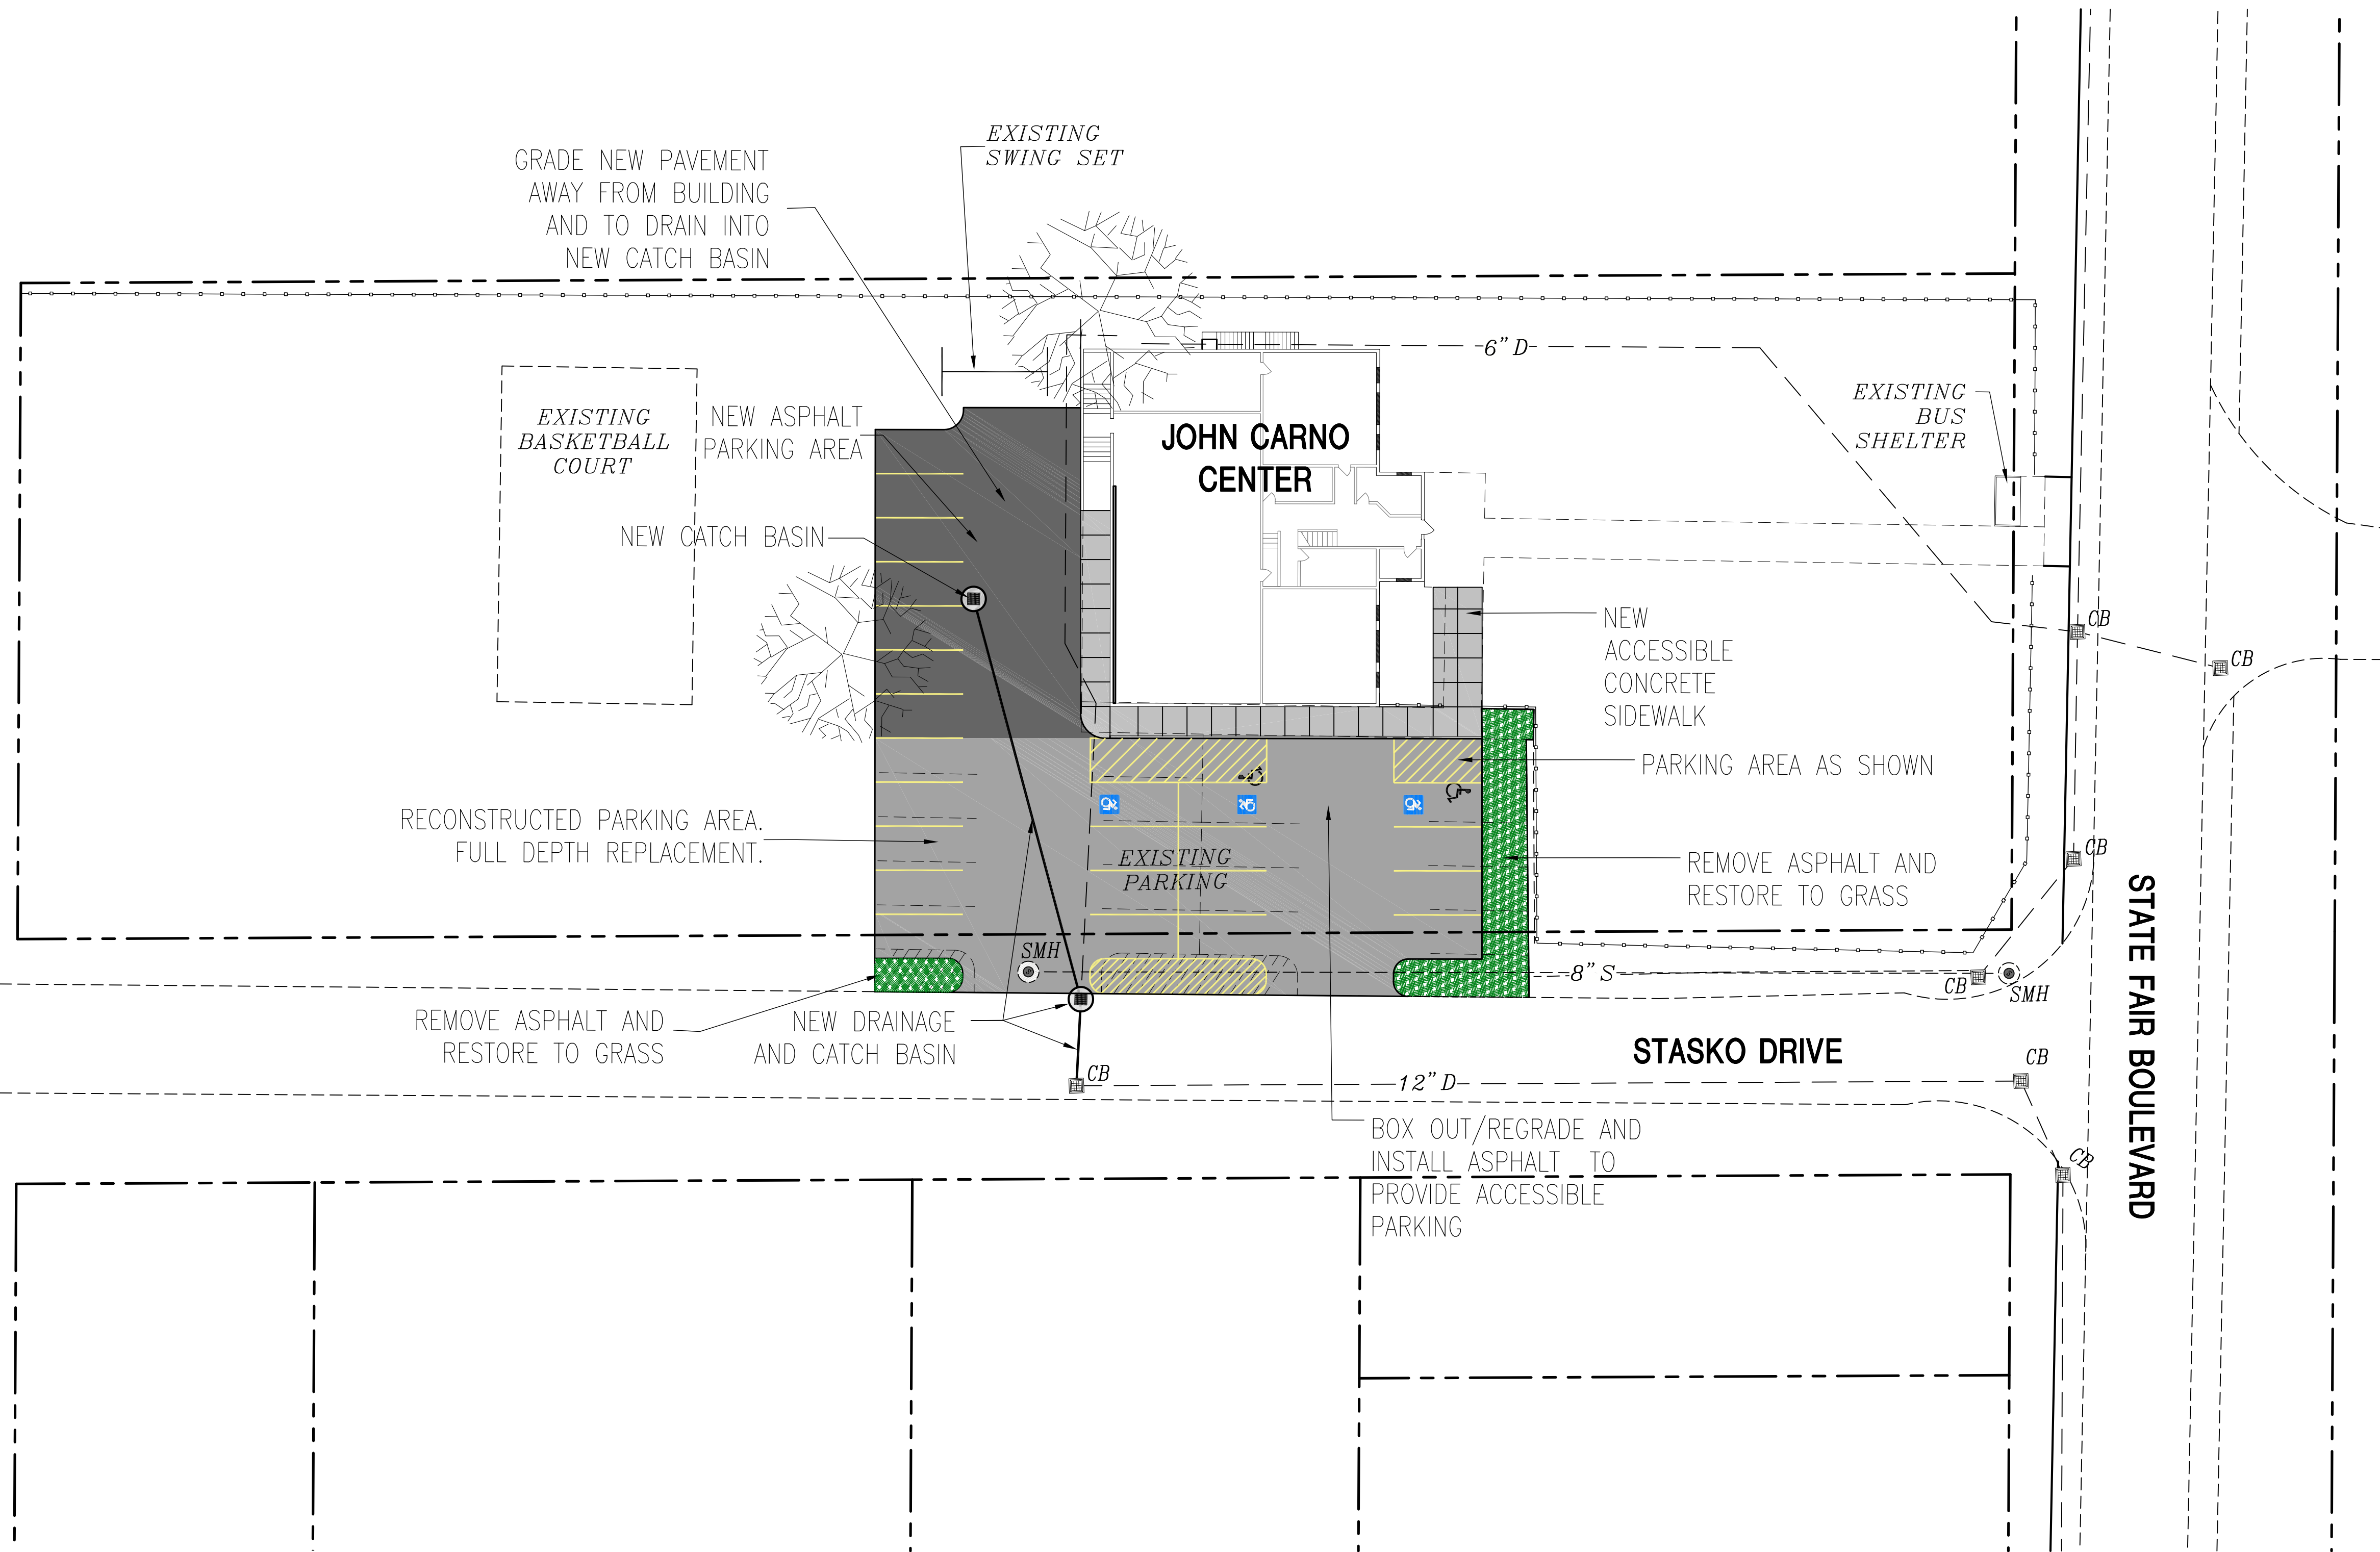


CHURCH STREET

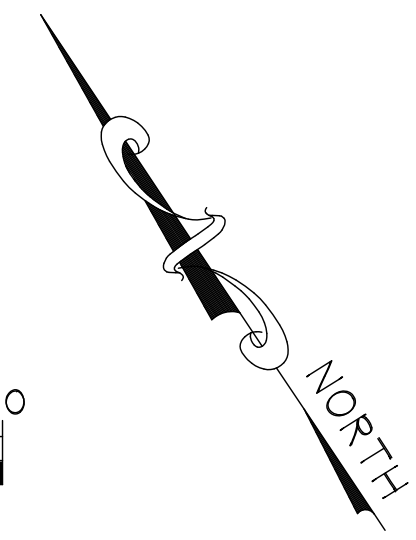

1 LAYOUT PLAN  
SCALE: 1"=20'

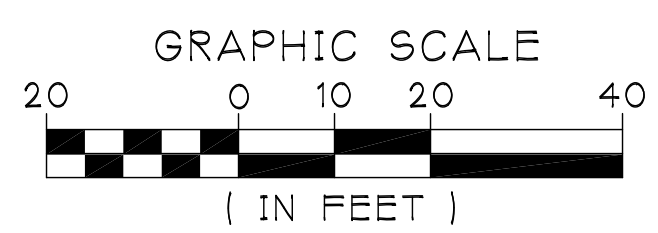

**NOT FOR CONSTRUCTION**

THIS PLAN HAS NOT RECEIVED FINAL APPROVAL OF ALL REVIEWING AGENCIES. THIS PLAN IS SUBJECT TO REVISION UNTIL ALL APPROVALS ARE OBTAINED AND SHOULD NOT BE USED FOR CONSTRUCTION PURPOSES.

IT IS A VIOLATION OF THE NEW YORK STATE EDUCATION LAW FOR ANY PERSON, UNLESS ACTING UNDER A LICENSED, REGISTERED ENGINEER, TO ALTER AN ITEM ON THIS DOCUMENT IN ANY WAY.

© DUNN & SGROMO ENGINEERS  
- 2019 ALL RIGHTS RESERVED

<p><b>DUNN &amp; SGROMO ENGINEERS</b> 5800 HERITAGE LANDING DRIVE EAST SYRACUSE, NEW YORK 13057 T: (315)449-4940 F: (315)449-4941</p>																						
			<p>TO: <b>EDDES</b> ONONDAGA CO., NEW YORK <b>JOHN CARNO COMMUNITY CENTER</b></p>																			
<p><b>ACCESSIBILITY IMPROVEMENTS</b></p>		<table border="1"> <thead> <tr> <th>NO.</th> <th>DATE</th> <th>REVISION</th> <th>BY</th> </tr> </thead> <tbody> <tr><td> </td><td> </td><td> </td><td> </td></tr> <tr><td> </td><td> </td><td> </td><td> </td></tr> <tr><td> </td><td> </td><td> </td><td> </td></tr> <tr><td> </td><td> </td><td> </td><td> </td></tr> </tbody> </table>	NO.	DATE	REVISION	BY																
NO.	DATE	REVISION	BY																			
<p>SCALE: AS NOTED DESIGNED BY: GS DRAWN BY: JPB/WRF CHECKED BY: GS</p>	<p>FILE NO.: 279.001 DATE: DWG. NO.: <b>SP1</b></p>																					